

BLK 46




HUMMINGBIRD DRIVE

HIGHLAND CRESCENT

HIGHLAND CRESCENT

HIGHLAND CRESCENT

UTILITY R/W
(972 2206)

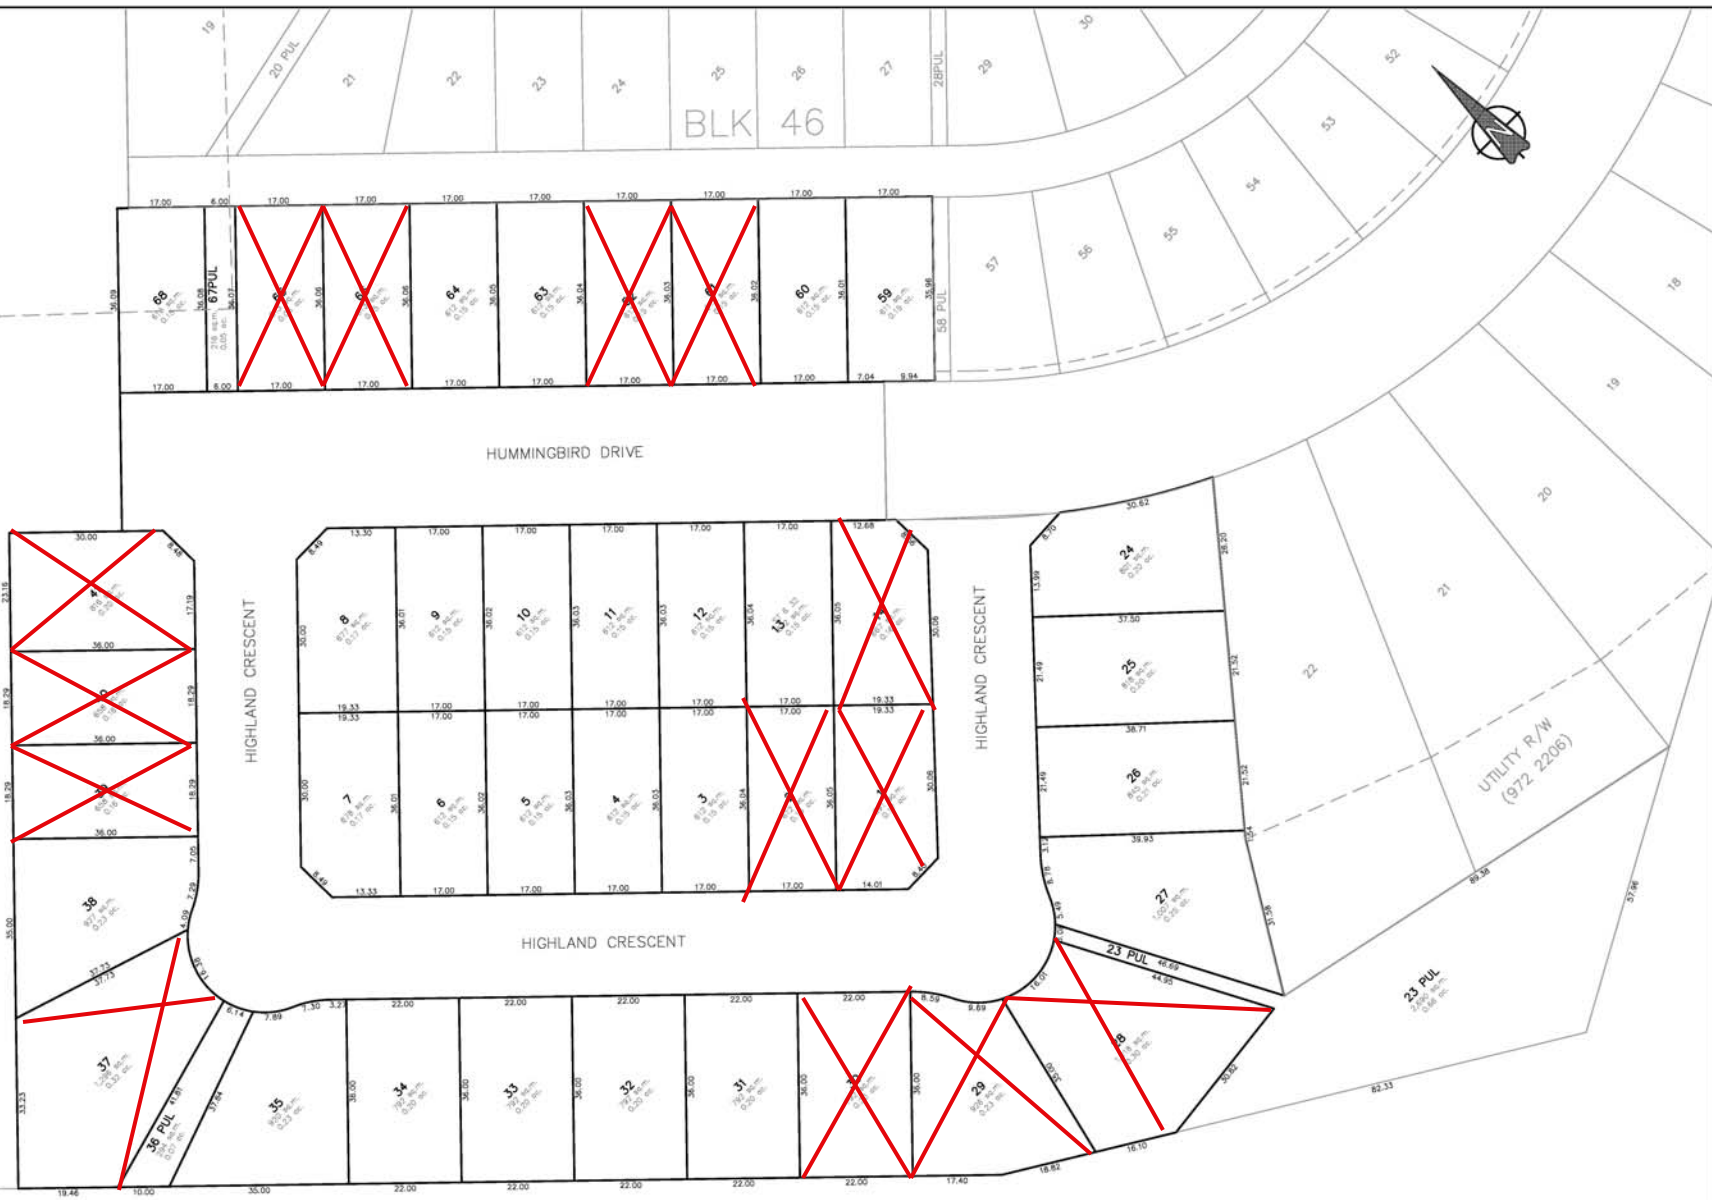

NOTE:
ALL DISTANCES ARE IN METERS
ALL DISTANCES ARE TO BE
CONFIRMED BY A LEGAL SURVEY

| P.Eng. | | Permit | |
|--------|-------------|--------|------|
| 6 | | | |
| 5 | | | |
| 4 | | | |
| 3 | | | |
| 2 | | | |
| 1 | | | |
| No. | DESCRIPTION | BY | DATE |

ISL

TOWN OF GRANDE CACHE
RESIDENTIAL DEVELOPMENT
STAGE 6
EXTENSION

**PROPOSED
LOT PLAN**

| | | | |
|--------------------|-----------------------------|--------------|----------|
| Drawn: | SRT | Drawing No. | 11877 |
| Designed: | SRT | DIM | 01 |
| Design Checked: | SRT | Date: | 06/20/08 |
| Discipline Review: | | Date: | |
| Scale: | HORIZ 0 5 10 15 20 1:500 | Sheet No. | |
| | | Revision No. | |